



LEGACY SIGNS OF TEXAS

CUSTOMER APPROVAL: Note: The colors depicted on this rendering may not match actual colors used on the finished display. Note: The proportion of signs shown on building and landscape area photos is an approximate representation.

PLEASE READ CAREFULLY: Before you OK this proof, please read your copy carefully and completely. Check for spelling errors and copy omissions. Any changes or alterations from the original instructions will be charged according to time and material.

FINAL PROOF APPROVAL: By signing this form I am approving the above described job and I hereby acknowledge that I have read and accept the proofing policy and Terms and Conditions of Legacy Signs of Texas. Please sign and return so that we may process your order.



CookChildren's®

SITE LOCATION: Cook Children's - 2300 TX 114 W., Ste. 300, Trophy Club, TX.

CLIENT SIGNATURE: _____ **DATE:** _____


7923 E. McKinney St., Denton, TX 76208
0 817.431.5700 F 817.431.5799

 **UL E226292 TDLR - 18933**



7923 E. McKinney St., Denton, TX 76208
0 817.431.5700 F 817.431.5799
 **UL E226292**  **TDLR 18933**

JOB DESCRIPTION	SIGN PACKAGE - PEDIATRICS	DATE	12.05.22	BY	CJR	REV	
COMPANY OR JOB NAME	COOK CHILDREN'S - TROPHY CLUB						
CUSTOMER CONTACT		12.27.22		CJR	R1		R1: adjusted length of capsule
ADDRESS	2300 TX 114 W., STE. 300 TROPHY CLUB, TEXAS						
FILE NAME	220178-01						
SALESMAN	RICK SUTTON						

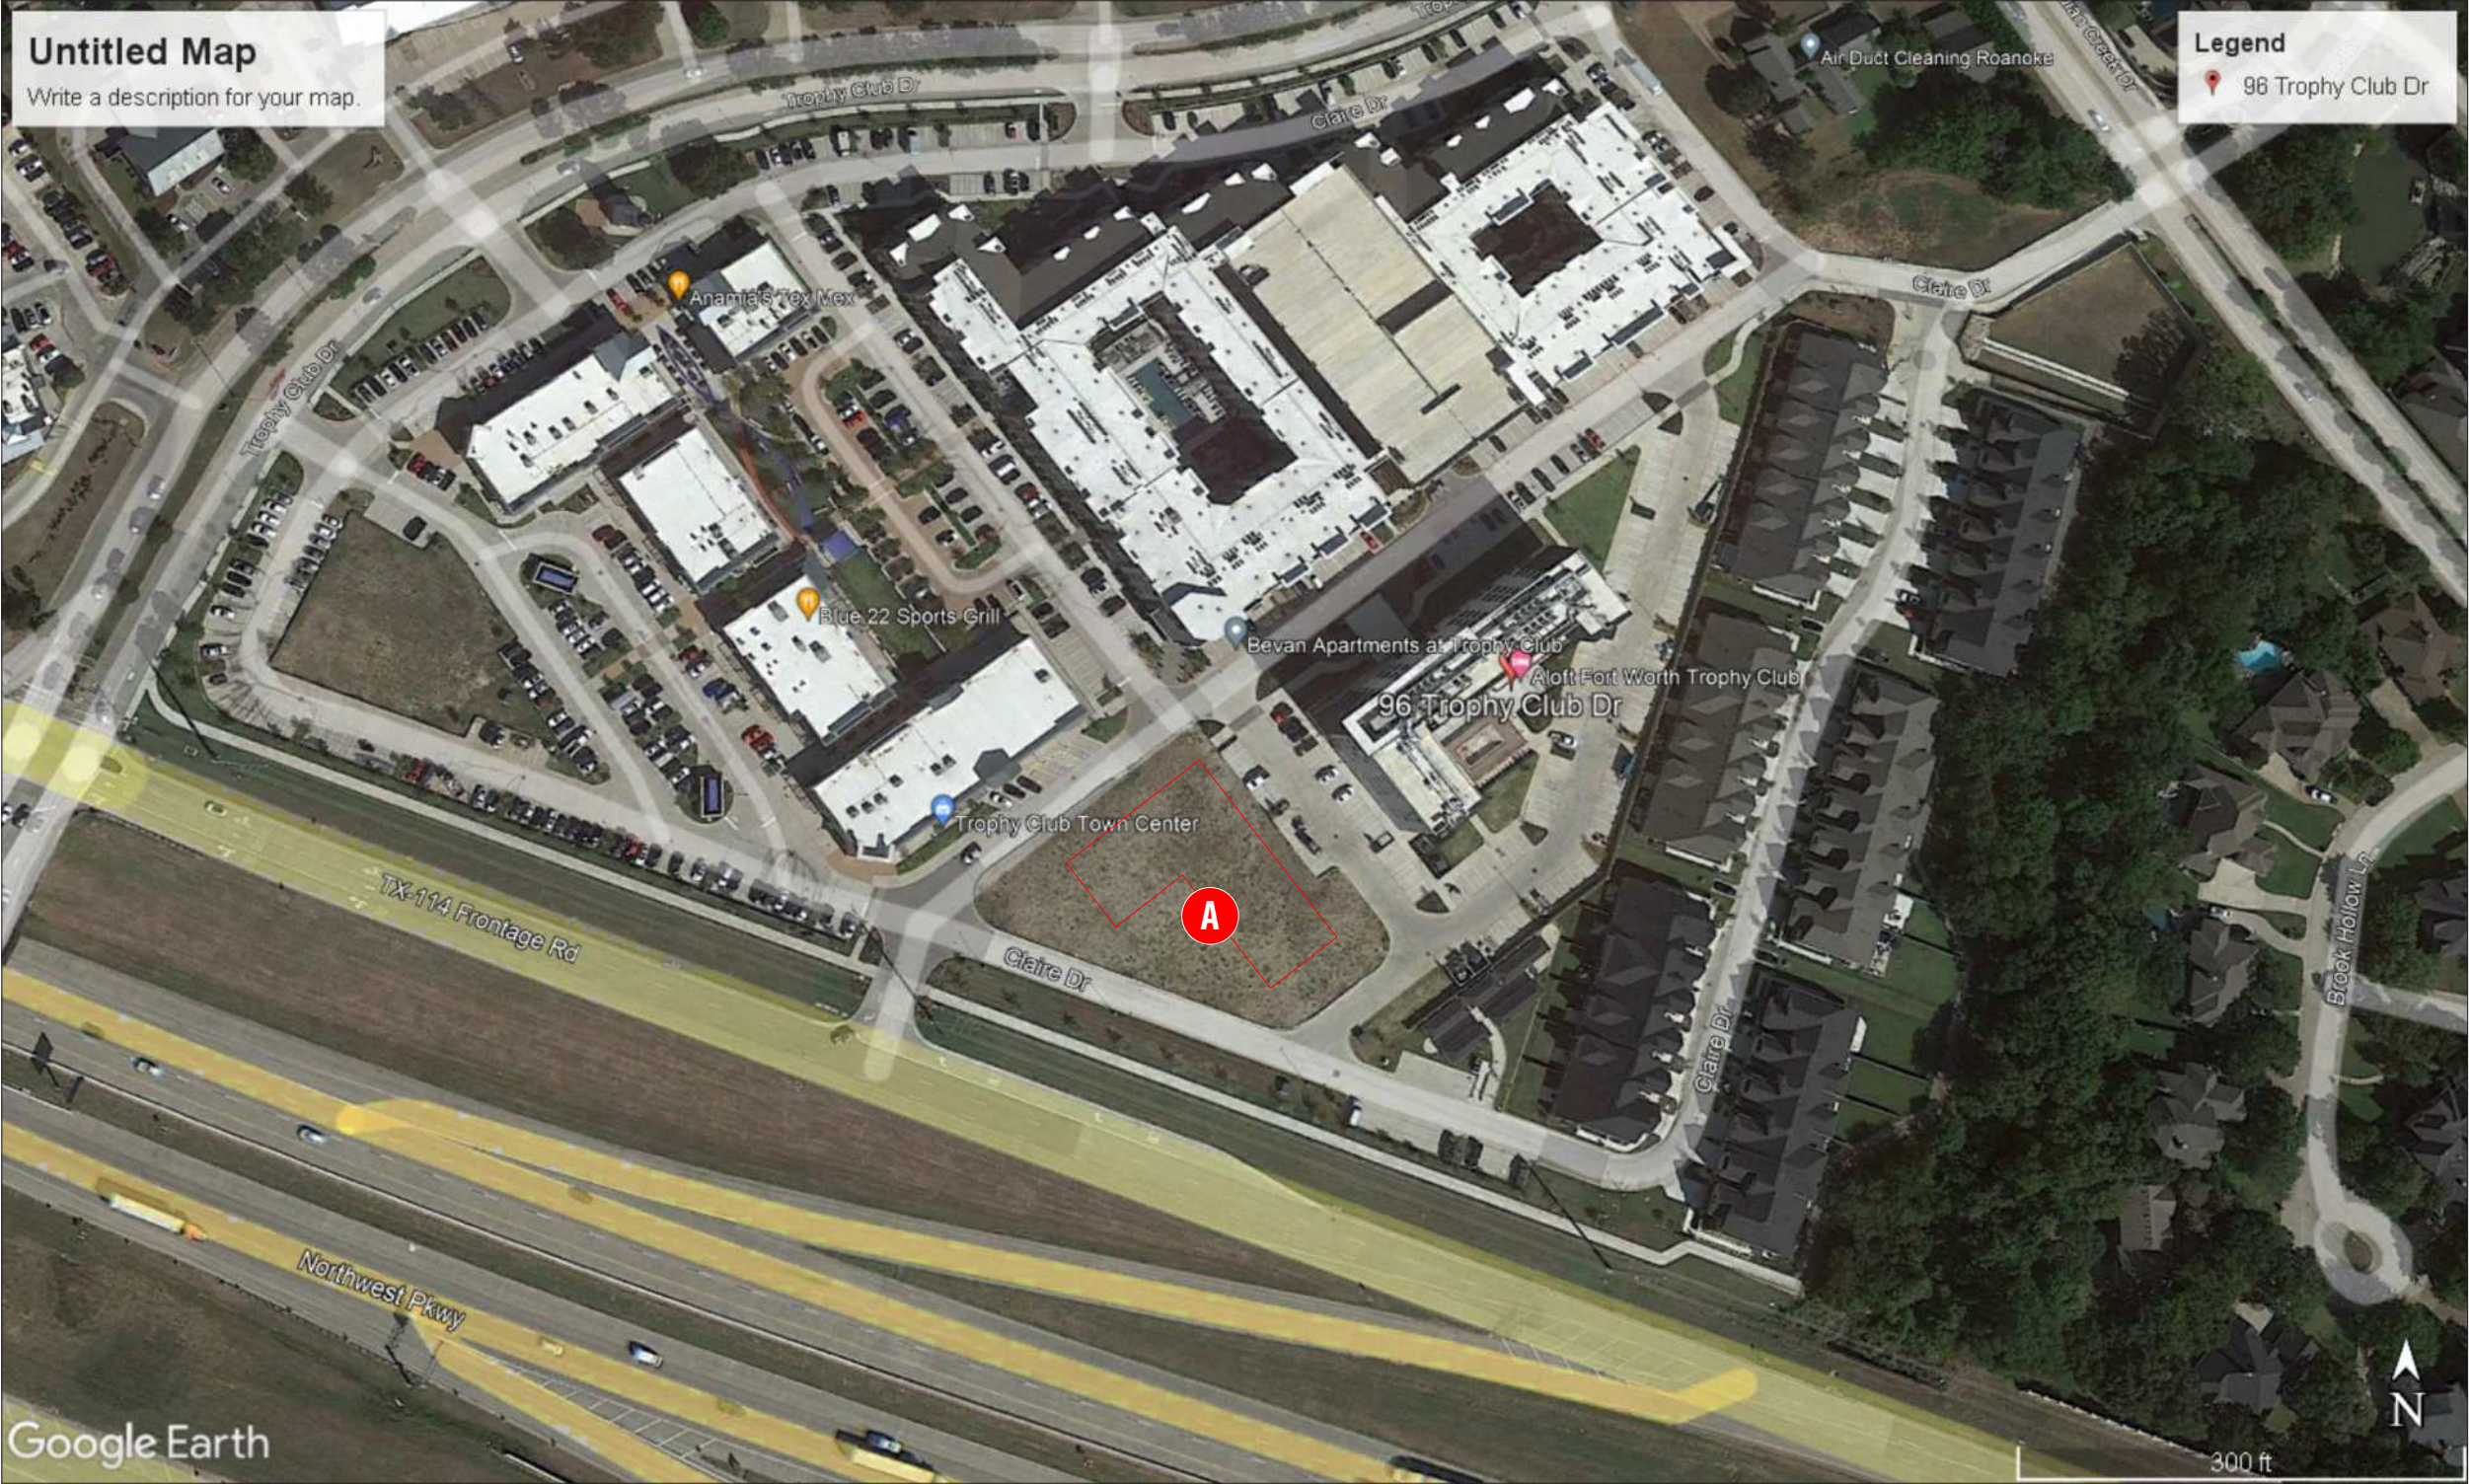

SITE PLAN - AERIAL VIEW



7923 E. McKinney St., Denton, TX 76208
O 817.431.5700 F 817.431.5799
UL E226292 BBB TDLR 18933

JOB DESCRIPTION	SIGN PACKAGE - PEDIATRICS	DATE	12.05.22	BY	CJR	REV	
COMPANY OR JOB NAME	COOK CHILDREN'S - TROPHY CLUB						
CUSTOMER CONTACT		12.27.22		CJR	R1		R1: adjusted length of capsule
ADDRESS	2300 TX 114 W., STE. 300 TROPHY CLUB, TEXAS						
FILE NAME	220178-01						
SALESMAN	RICK SUTTON						



A SOUTH ELEVATION
(1) REQUIRED - MANUFACTURE & INSTALL



79.6 SQ. FT.

NIGHT VIEW



EXSTG. ELEVATION

JOB DESCRIPTION	SIGN PACKAGE - PEDIATRICS	DATE	12.05.22	BY	CJR	REV	
COMPANY OR JOB NAME	COOK CHILDREN'S - TROPHY CLUB						
CUSTOMER CONTACT		12.27.22		CJR	R1		R1: adjusted length of capsule
ADDRESS	2300 TX 114 W., STE. 300 TROPHY CLUB, TEXAS						
FILE NAME	220178-01						
SALESMAN	RICK SUTTON						

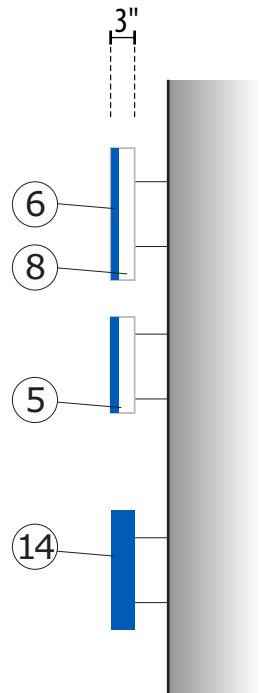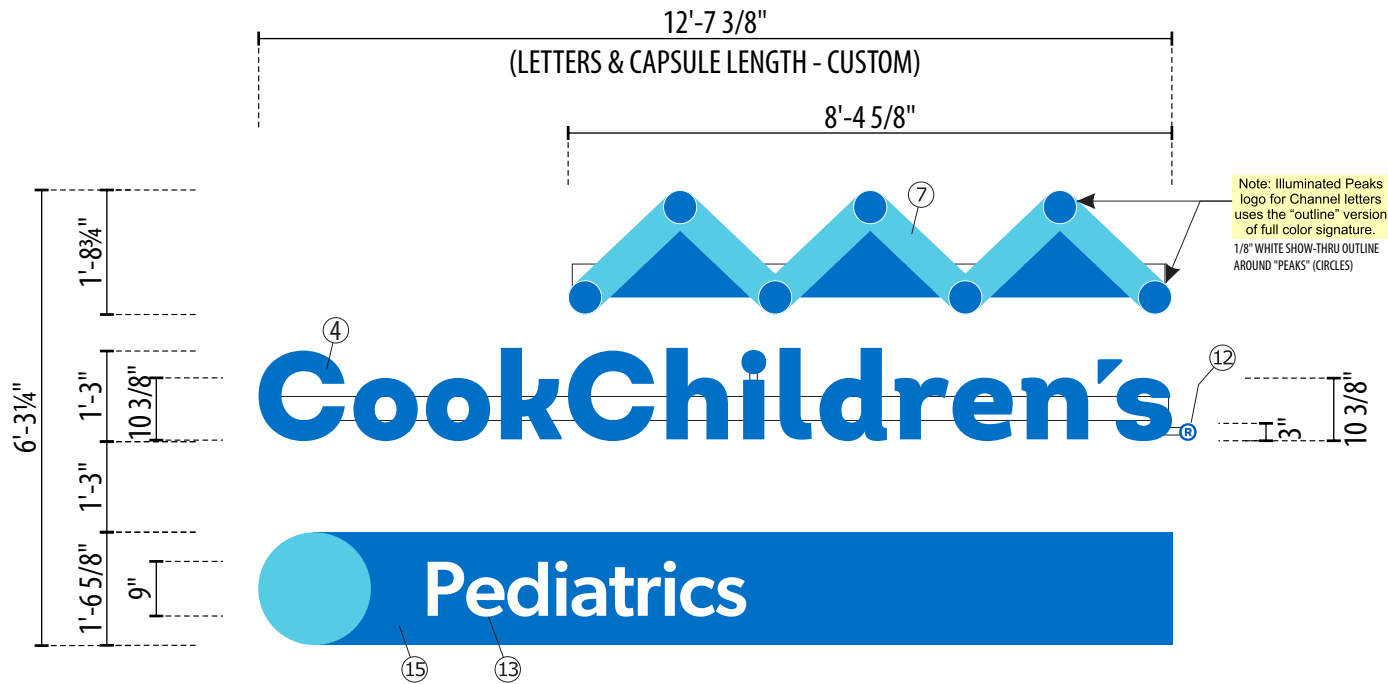

A LIF-15-fsb - STACKED BLUE CHANNEL LTRS. w/ R.O.S.T. FACILITY NAME on R/Ws
(1) SET REQUIRED - MANUFACTURE & INSTALL
****PHOTO CELL REQUIRED****
****RACEWAY COLOR IS SW 7526 'MAISON BLANCHE'****

SCALE: 3/8" = 1'-0"
79.6 SQ. FT.

COOKS CHILDREN'S CHANNEL LETTER DETAILS	
ITEM	DESCRIPTION
BACKS	.090 ALUMINUM - CC WHITE (SEMI-GLOSS)
RETURNS	.063 ALUMINUM - CC WHITE (SEMI-GLOSS)
FACES	.177" PLASKOLITE OPTIX LD 2406 TRANS WHITE
TRIMCAP	1" INTENSE BLUE JEWELITE - PTD. CC BLUE
VINYL	CC BLUE w/ 3M 3660M OVER-LAM.
LED	PRINCIPLE WHITE 7100K QUIK MOD II

COOKS CHILDREN'S LOGO DETAILS	
ITEM	DESCRIPTION
BACKS	.090 ALUMINUM - CC WHITE (SEMI-GLOSS)
RETURNS	.063 ALUMINUM - CC WHITE (SEMI-GLOSS)
FACES	.177" PLASKOLITE OPTIX LD 2406 TRANS WHITE
TRIMCAP	1" INTENSE BLUE JEWELITE - PTD. CC BLUE
VINYL	CC BLUE & CC LIGHT BLUE w/ 3M 3660M OVER-LAM.
LED	PRINCIPLE WHITE 7100K QUIK MOD II

R.O.S.T. FACILITY NAME	
ITEM	DESCRIPTION
BACKS	.090 ALUMINUM - CC WHITE (SEMI-GLOSS)
RETURNS	.063 ALUMINUM - CC BLUE (SEMI-GLOSS)
FACE	.125" ALUM. - PTD. CC BLUE & CC LT. BLUE (SEMI-GLOSS)
R.O.S.T.	.177" PLASKOLITE OPTIX LD 2406 TRANS WHITE
LED	PRINCIPLE WHITE 7100K QUIK MOD II

Notes:

- Letter backs to be .090" aluminum. Paint finish exterior surfaces CC white, semi-gloss finish. Paint finish interior surfaces with light enhancement paint.
- .177" Plaskolite Optix LD 2406 translucent white acrylic. Rout per artwork provided by designer. First surface decorate with dual color CC blue film by Miratec with 3M 3660m overlaminate.

- Letter returns to be .063" aluminum. Form as shown. Paint finish exterior surfaces CC white, semi-gloss finish. Paint finish interior surfaces with light enhancement paint.
- Letter trim cap to be 1" trimcap by Jewelite intense blue. Paint finish to match CC blue.
- "peaks" logo face to be .177" Plaskolite Optix LD 2406 translucent white acrylic. Rout per artwork provided by designer. First surface decorate with CC blue and CC lt. blue digital print by Miratec. Note: face seams to occur at the vertical diameter of "connecting dots" in the "valleys" of the logo between peaks. Bevel cut.
- "peaks" logo returns to be .063" aluminum. Form as shown. Paint finish exterior surfaces CC white, semi-gloss finish. Paint finish interior surfaces with light enhancement paint.
- "peaks" logo frame to be 3" x 1 1/2" x .125" aluminum tube. Form as shown. Radiused corners may be rolled kerf cut channel but verify with sign vendor licensed engineer. Provide 2" x 1" x .125" intermittent vertical bracing as required. Note: frame is in 3 sections. Thru bolt connect sections at intersections. Paint finish all exposed surfaces CC white, semi-gloss finish.

- .125" aluminum backing sheet. Weld to aluminum tube frame. Paint finish interior surface with light enhancement paint.
- .177" clear Plaskolite Tuffak solar grade registration mark support. Mechanically attach to back of "s" in "children's" letters. First surface decorate registration mark with opaque CC blue film. Use artwork provided by designer.
- Facility name band face to be routed .125" aluminum. Paint finish exterior surfaces CC blue. Semi-gloss finish. Apply semi-gloss clear coat. Paint finish interior surfaces with light enhancement paint.

MATERIAL SPECIFICATIONS - PAINT:
CC LT. BLUE (PMS 305c) MP77238 R 218112
CC BLUE (PMS 300c) MP71186 R 218112
CC WHITE MP27386 R 217711
LIGHT ENHANCEMENT MP 74200SP ZAP WHITE

MATERIAL SPECIFICATIONS - VINYLs TRANSLUCENT:
CC LT. BLUE - Digital print by Miratec
CC BLUE - Digital print by Miratec
CC WHITE- Digital print by Miratec
TRANSLUCENT WHITE- 3M 3630-20


- 14.1"x 1"x .125" aluminum angle facility band face return. Kerf cut and roll at radius end. Miter cut, weld and grind smooth at corners. Paint finish all exposed surfaces CC blue. Semi-gloss finish. Apply semi-gloss clear coat. Chem weld second surface of sign face. Mechanically attach to sign body return with countersunk flathead stainless steel screws. Paint heads to match.
- "Facility name" to be backed up .125" Plaskolite Optix LD #2406 acrylic.

Bolt attach over threaded studs welded second surface to sign face.

General Notes:

- ALL PAINTS TO BE TWO-PART POLY-URETHANE BY MATTHEWS.
- ALL SHOP PAINTED EXPOSED EXTERIOR SIGN COMPONENTS TO RECEIVE A CLEAR COAT.
- ALL FILM TO BE 3M UNLESS OTHERWISE STATED.
- ALL STEEL COMPONENTS TO BE PRIMED WITH ZINC INHIBITOR (DEVCON-2 OR APPROVED EQUAL).
- ALL STRUCTURAL COMPONENTS TO BE SIZED BY A LICENSED STRUCTURAL ENGINEER TO MEET OR EXCEED ALL LOCAL, STATE, AND NATIONAL CODES.
- ALL ELECTRICAL WORK TO MEET OR EXCEED U.L. REQUIREMENTS.
- ALL EXPOSED FASTENERS TO BE PAINTED TO MATCH CABINET.
- ELECTRICAL LEADS FROM THE BACK OF ILLUMINATED LETTERS TO BE A MINIMUM OF 6'-0" LONG AS MEASURED FROM THE BACK OF THE LETTER.

END VIEW

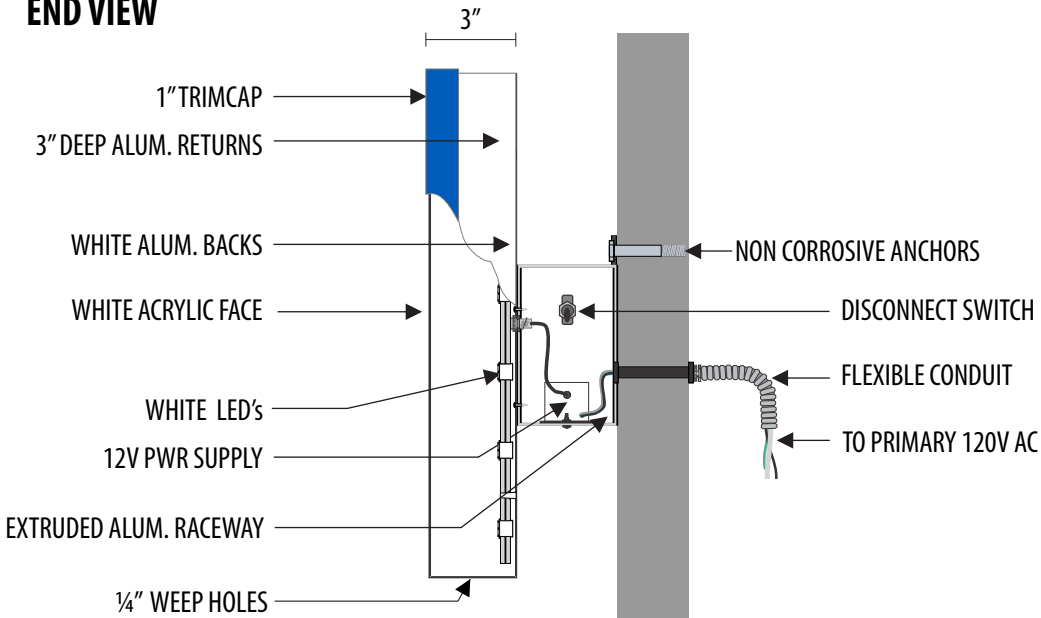

STANDARD LED CHANNEL LETTERS ON A RACEWAY

ELECTRICAL NOTES

Sign Company DOES NOT provide primary electrical to sign. Power to the sign must be done by a licensed electrical contractor or licensed electrician.
Each sign must have: 1. A minimum of one dedicated 120V 20A circuit
2. Junction box installed within 6 feet of sign
3. Three wires: Line, Ground, Neutral

JOB DESCRIPTION	SIGN PACKAGE - PEDIATRICS	DATE	12.05.22	BY	CJR	REV	
COMPANY OR JOB NAME	COOK CHILDREN'S - TROPHY CLUB						
CUSTOMER CONTACT		12.27.22		CJR	R1		R1: adjusted length of capsule
ADDRESS	2300 TX 114 W., STE. 300 TROPHY CLUB, TEXAS						
FILE NAME	220178-01						
SALESMAN	RICK SUTTON						